


Plan de situation - Lieu-dit Lamarie

116-214601025-20100726-2016_5_1-DE
R. 13/2016

Echelle : 1 / 2500

0 50 m 100 m

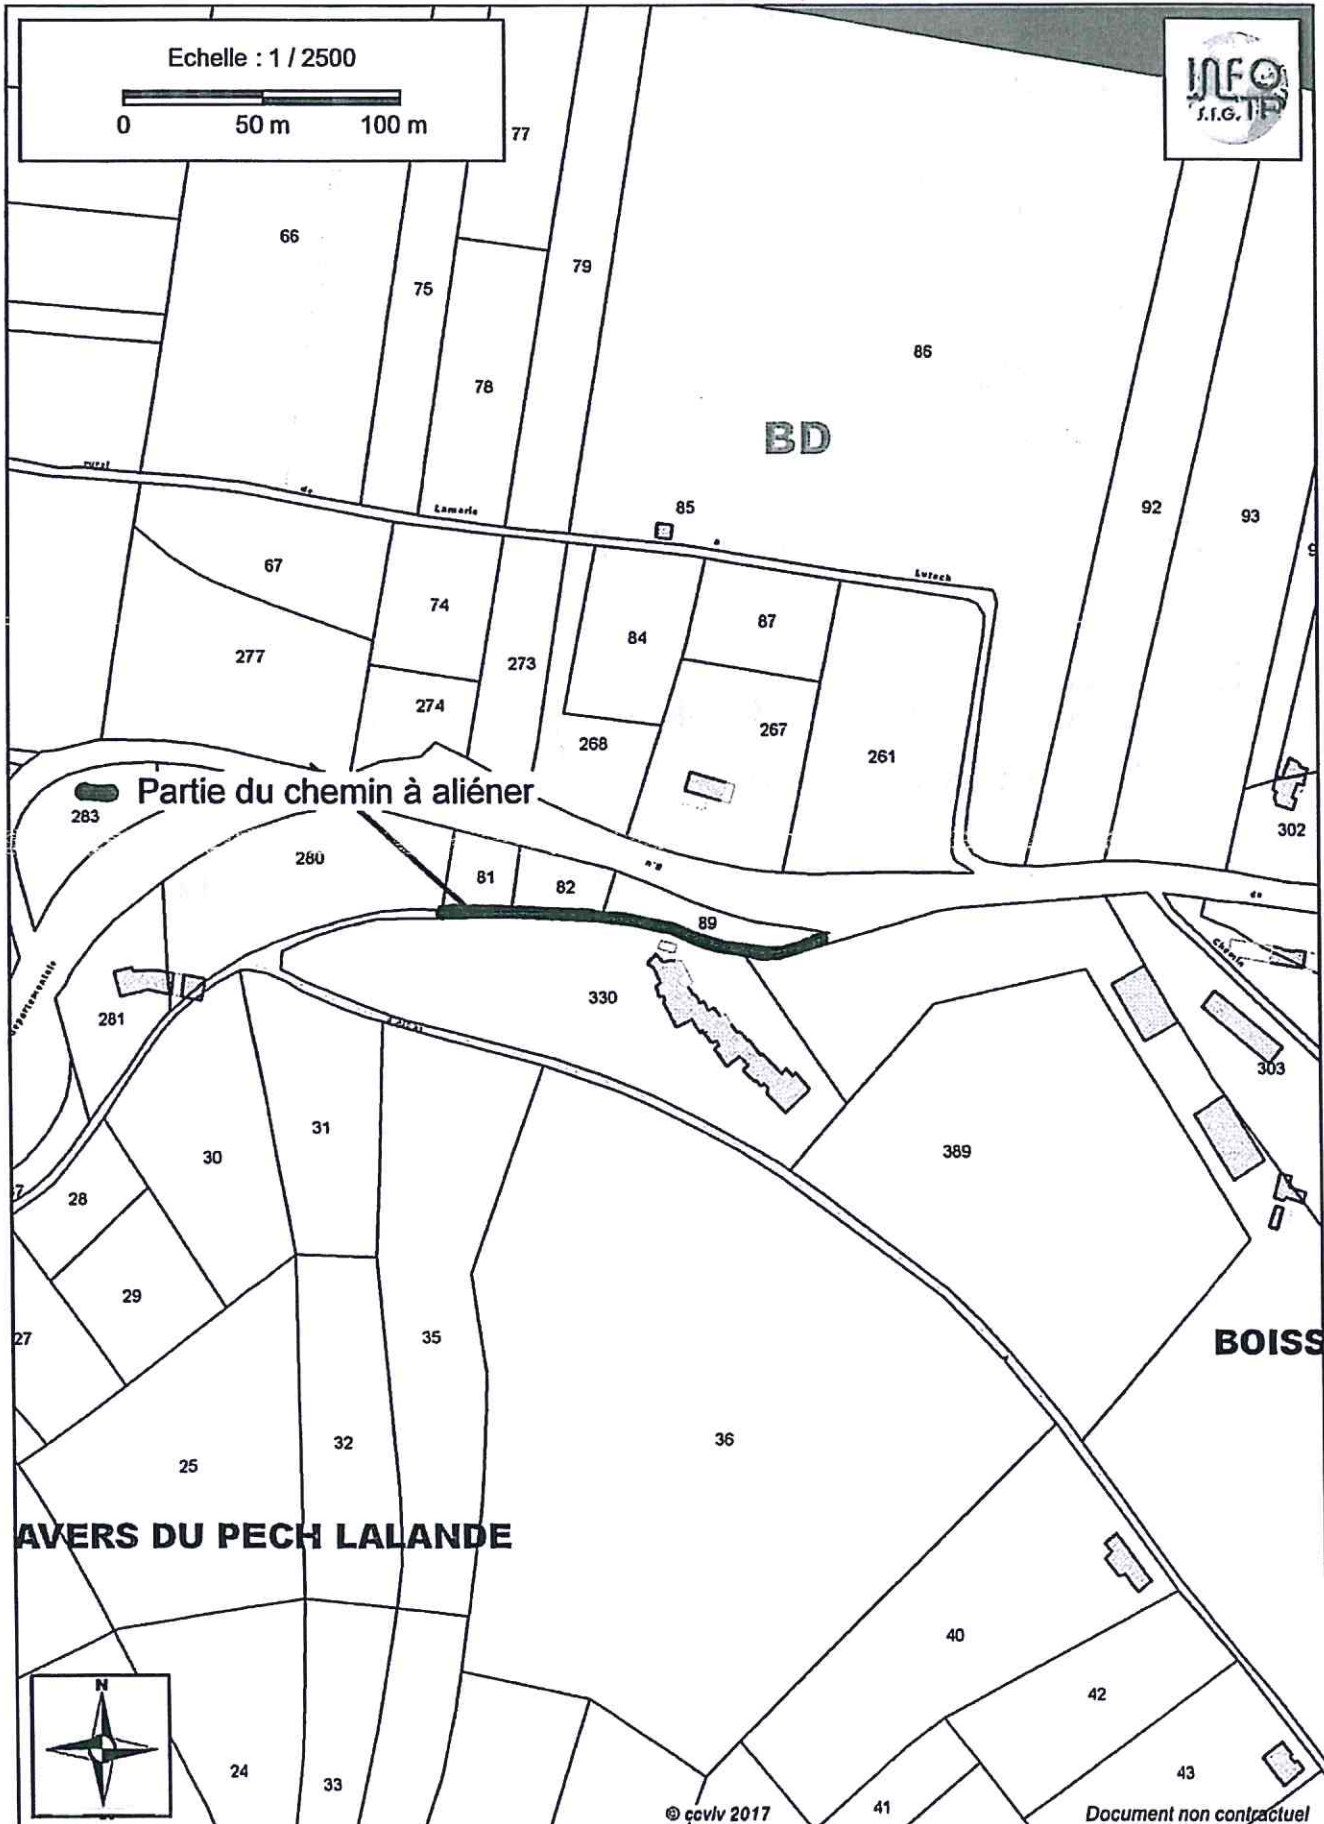

Partie du chemin à aliéner

